



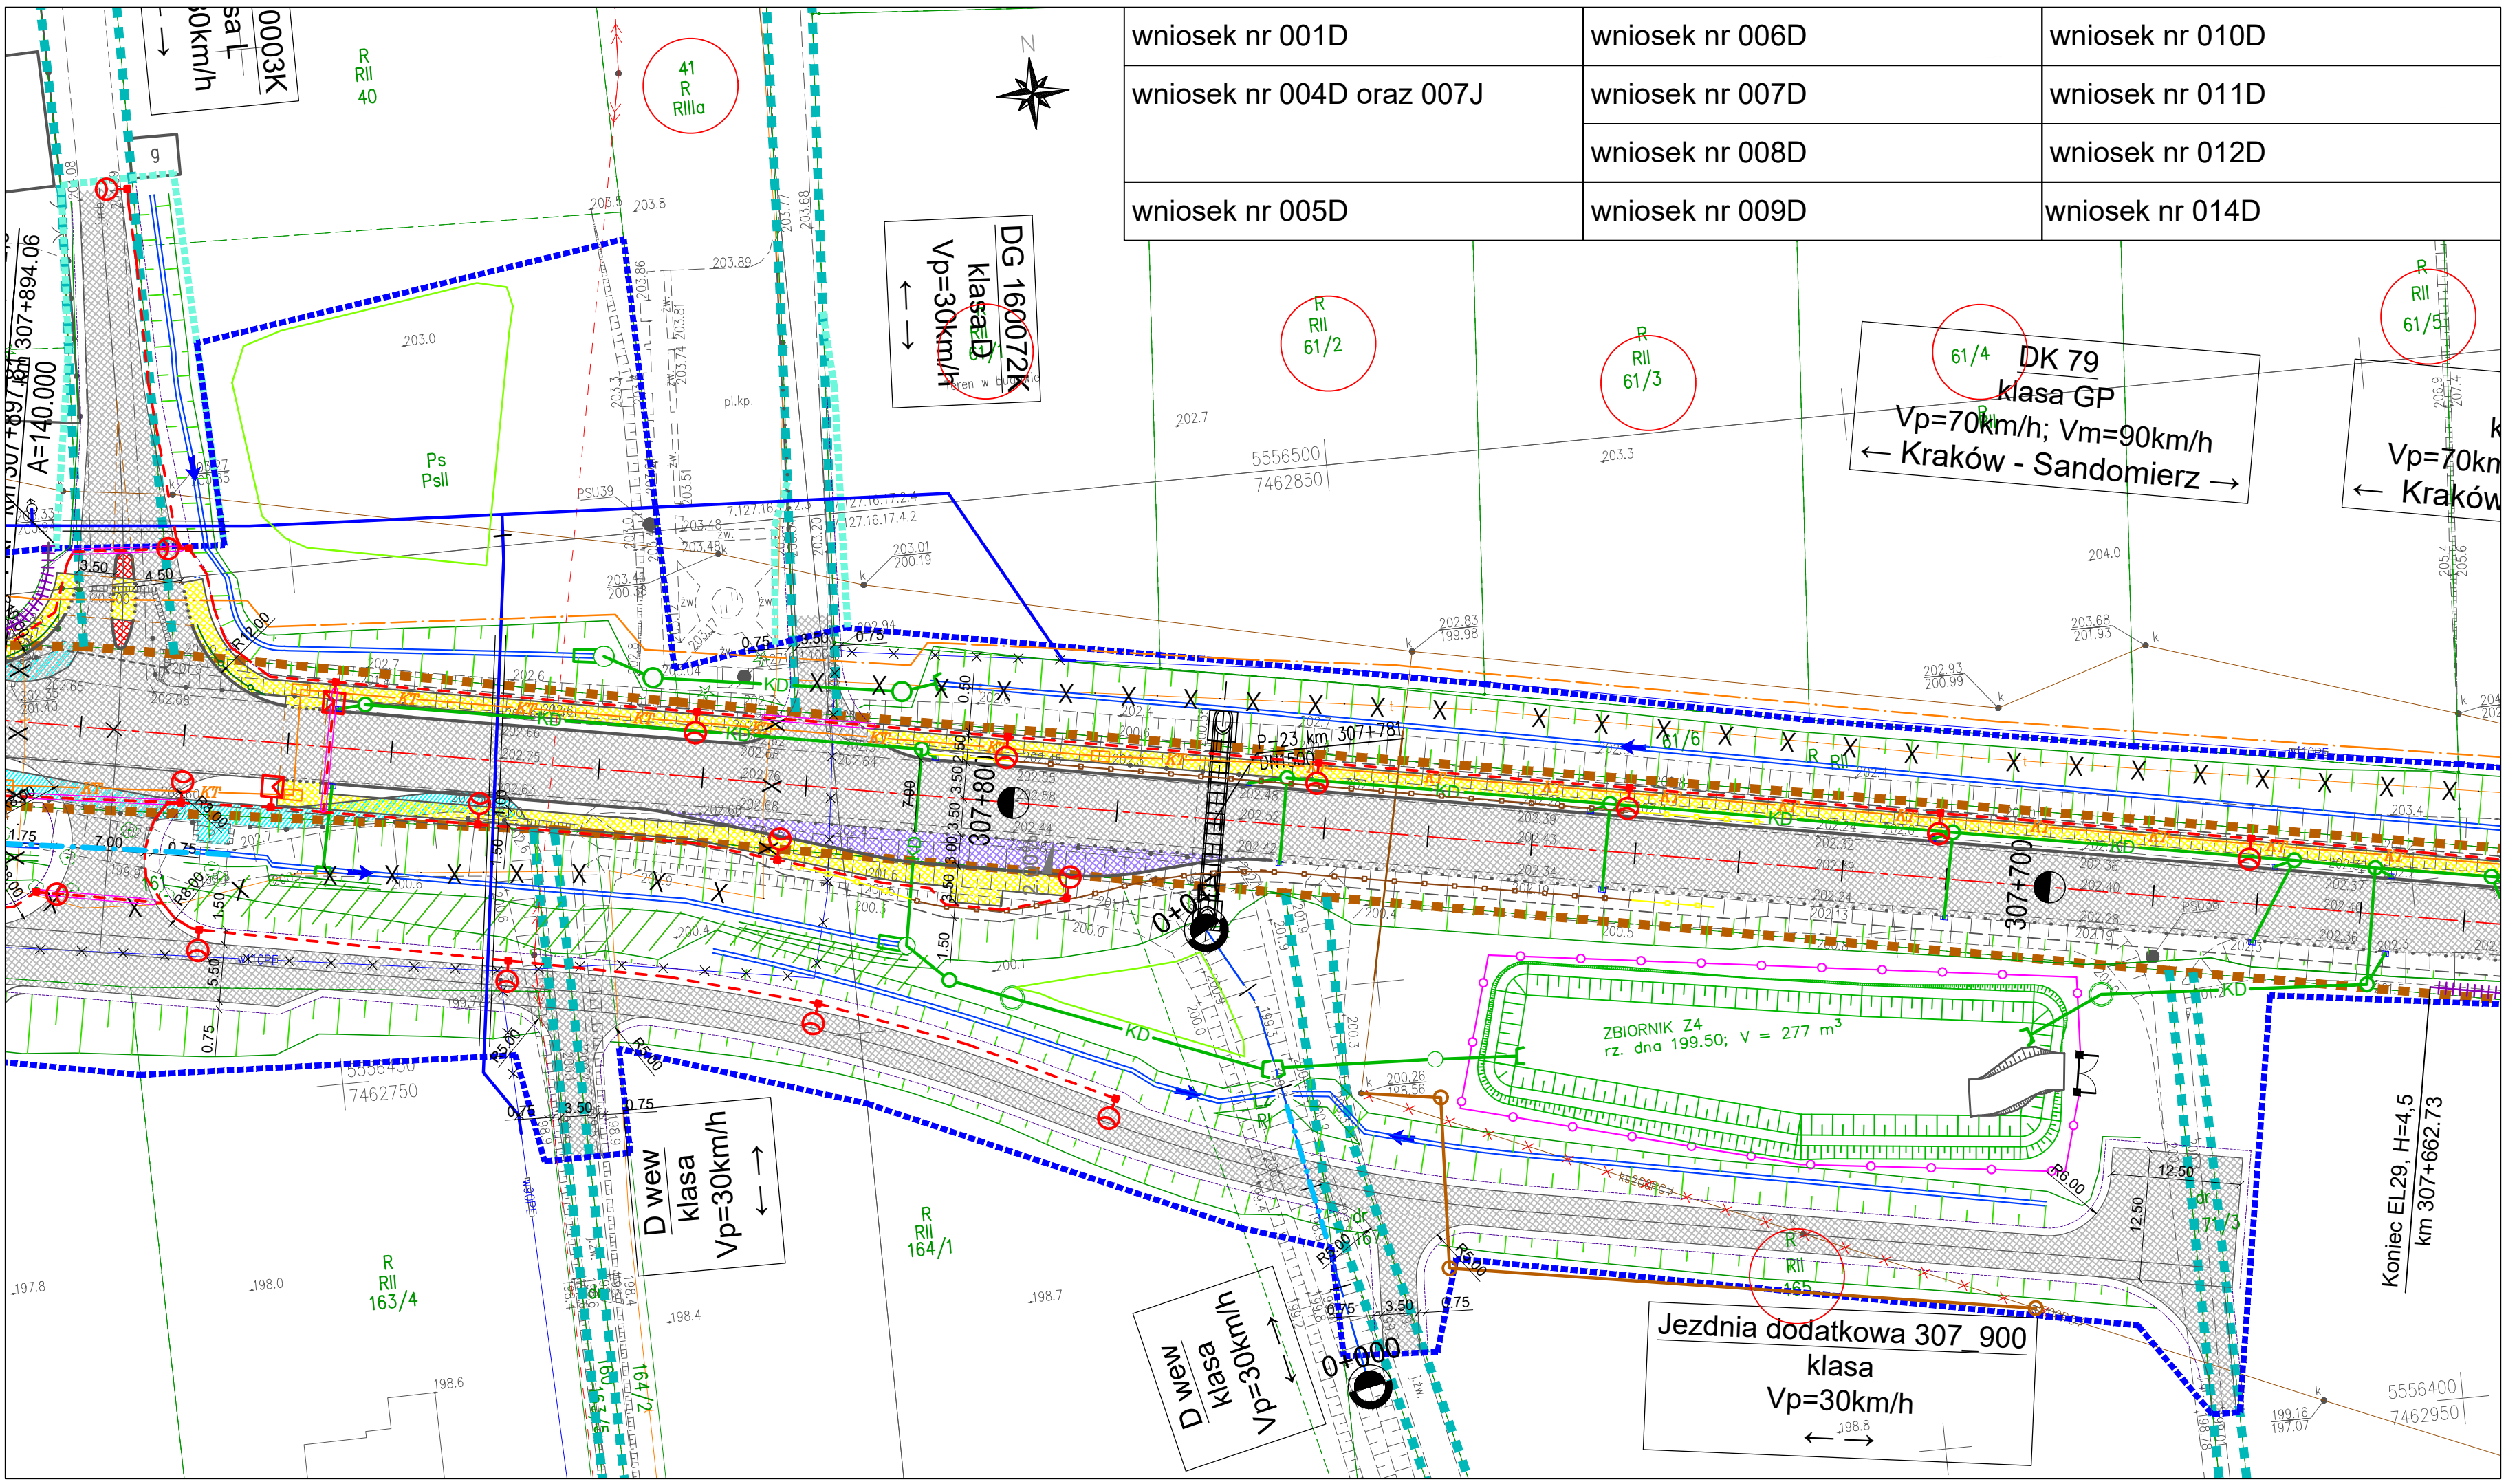

wniosek nr 001D	wniosek nr 006D	wniosek nr 010D
wniosek nr 004D oraz 007J	wniosek nr 007D	wniosek nr 011D
	wniosek nr 008D	wniosek nr 012D
wniosek nr 005D	wniosek nr 009D	wniosek nr 014D

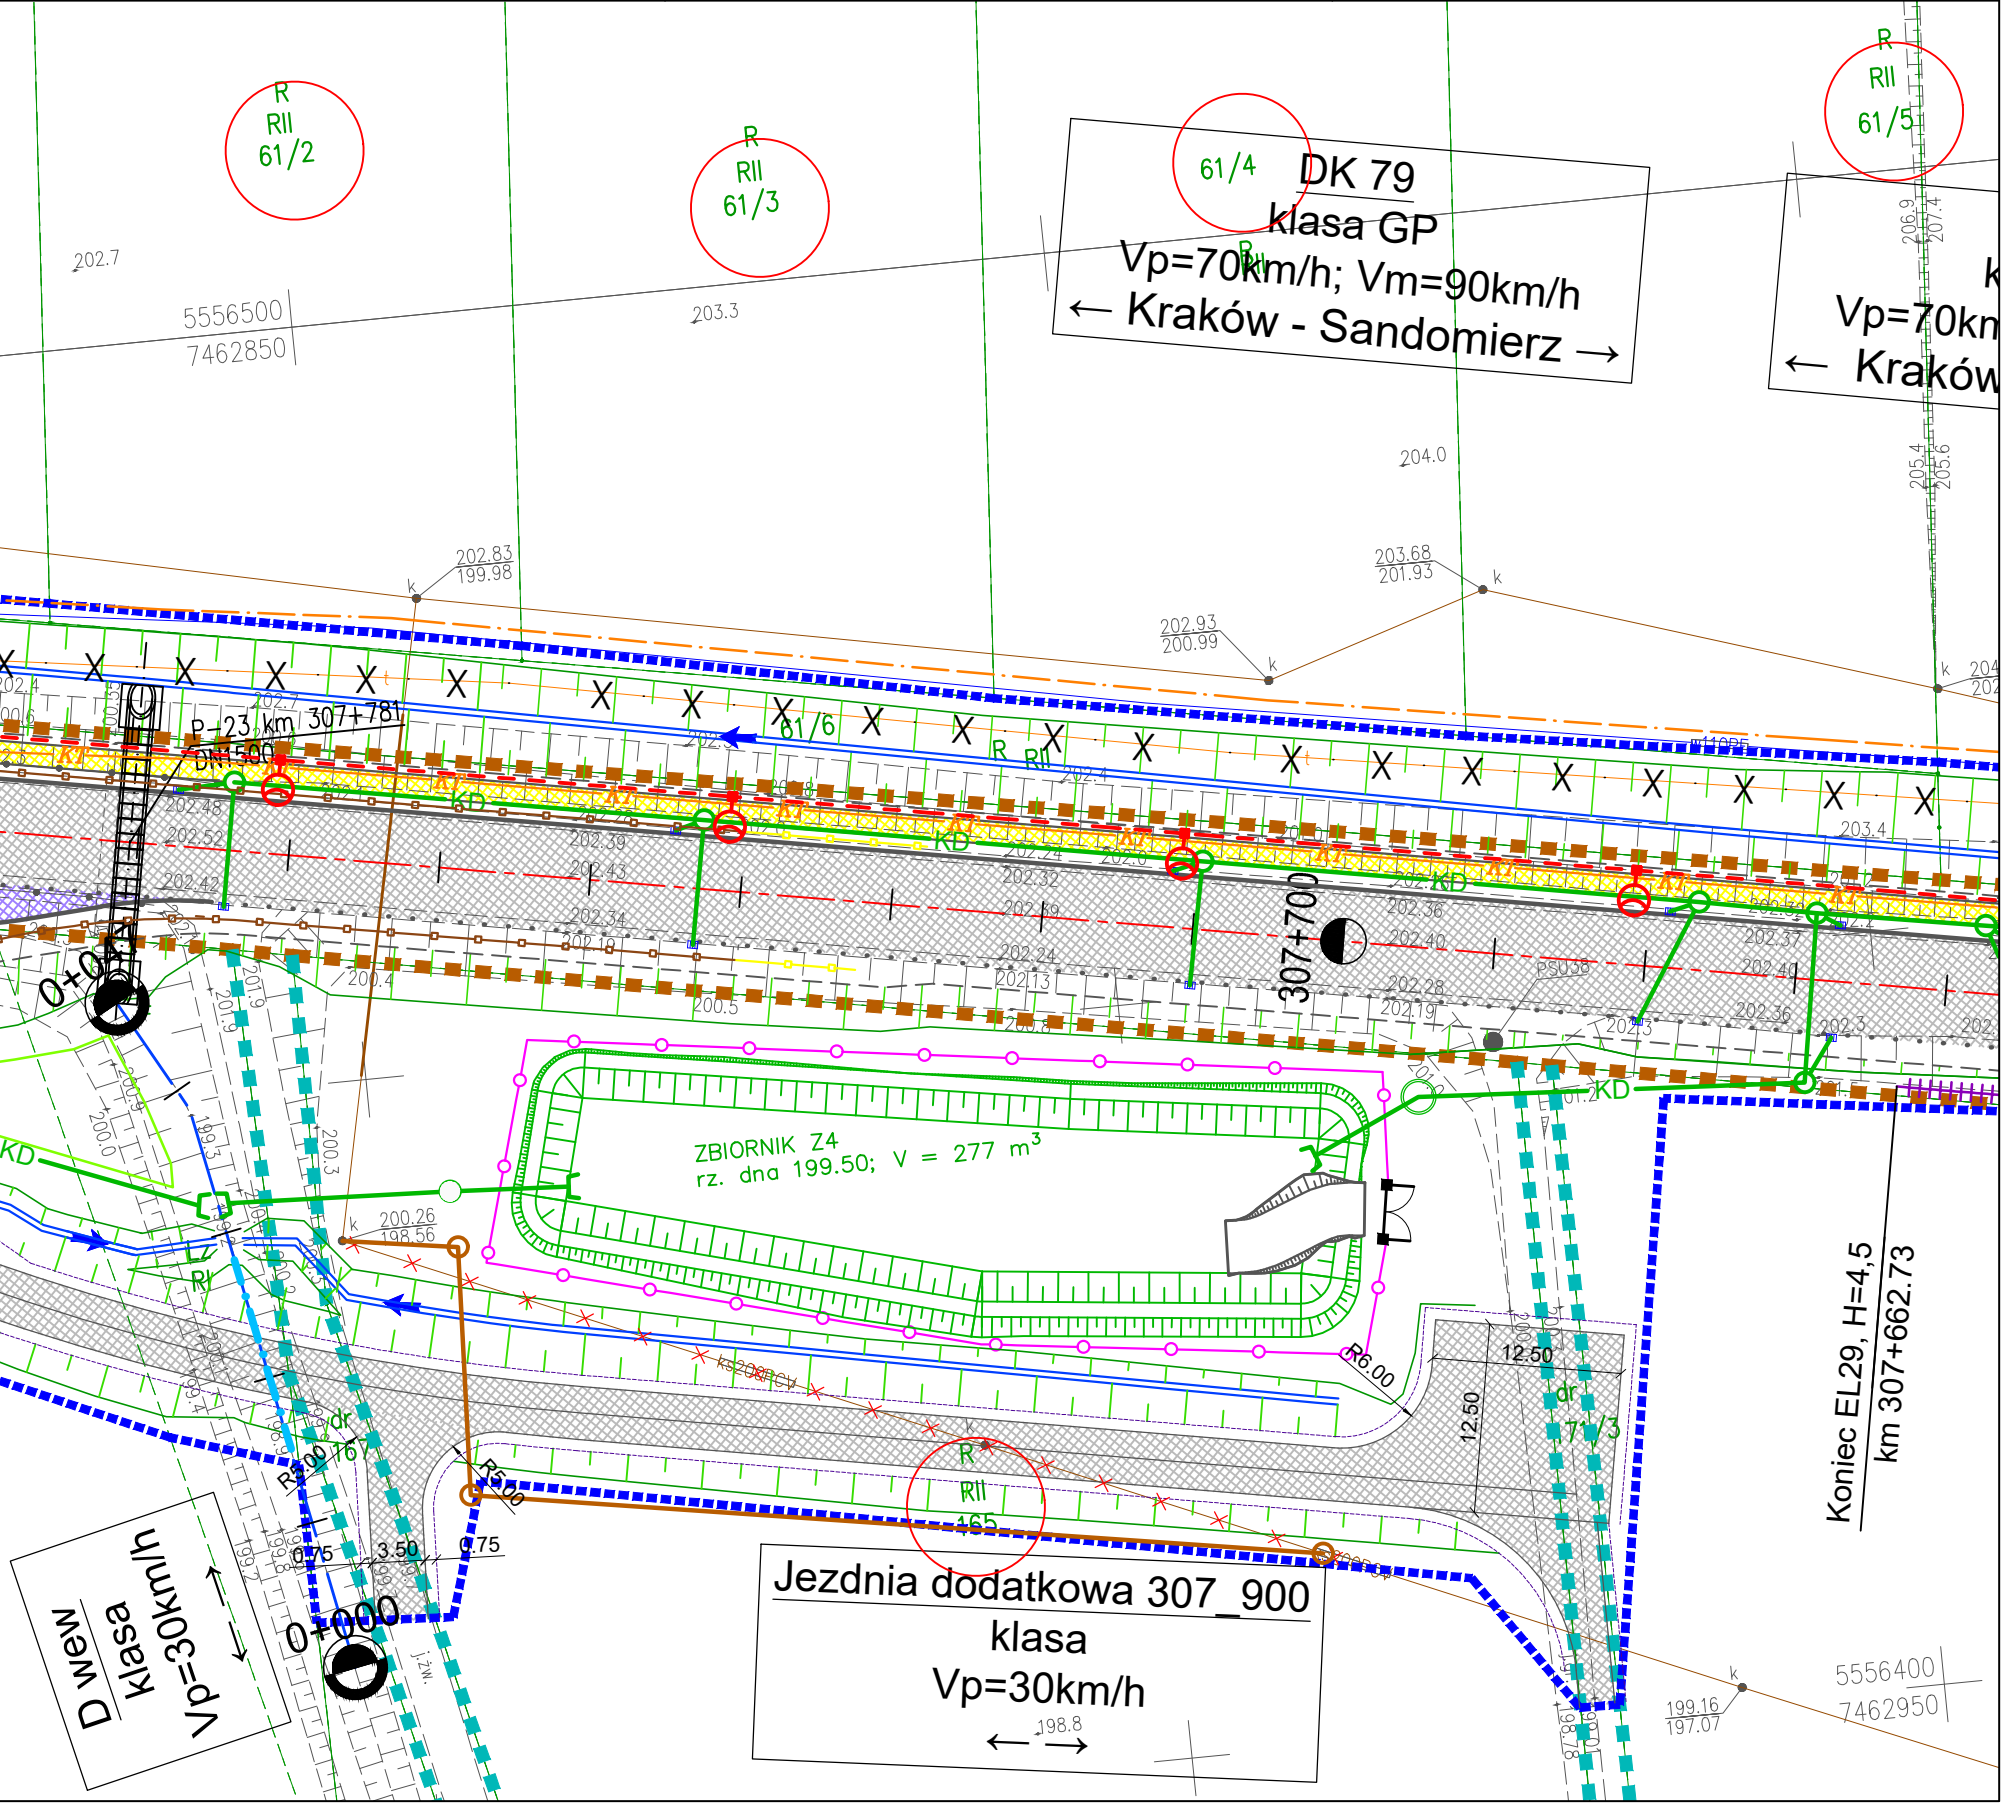


wniosek nr 002D

wniosek nr 004D oraz 007J

R
37/7
RII



G 160003K
klasa L
Vp=30km/h

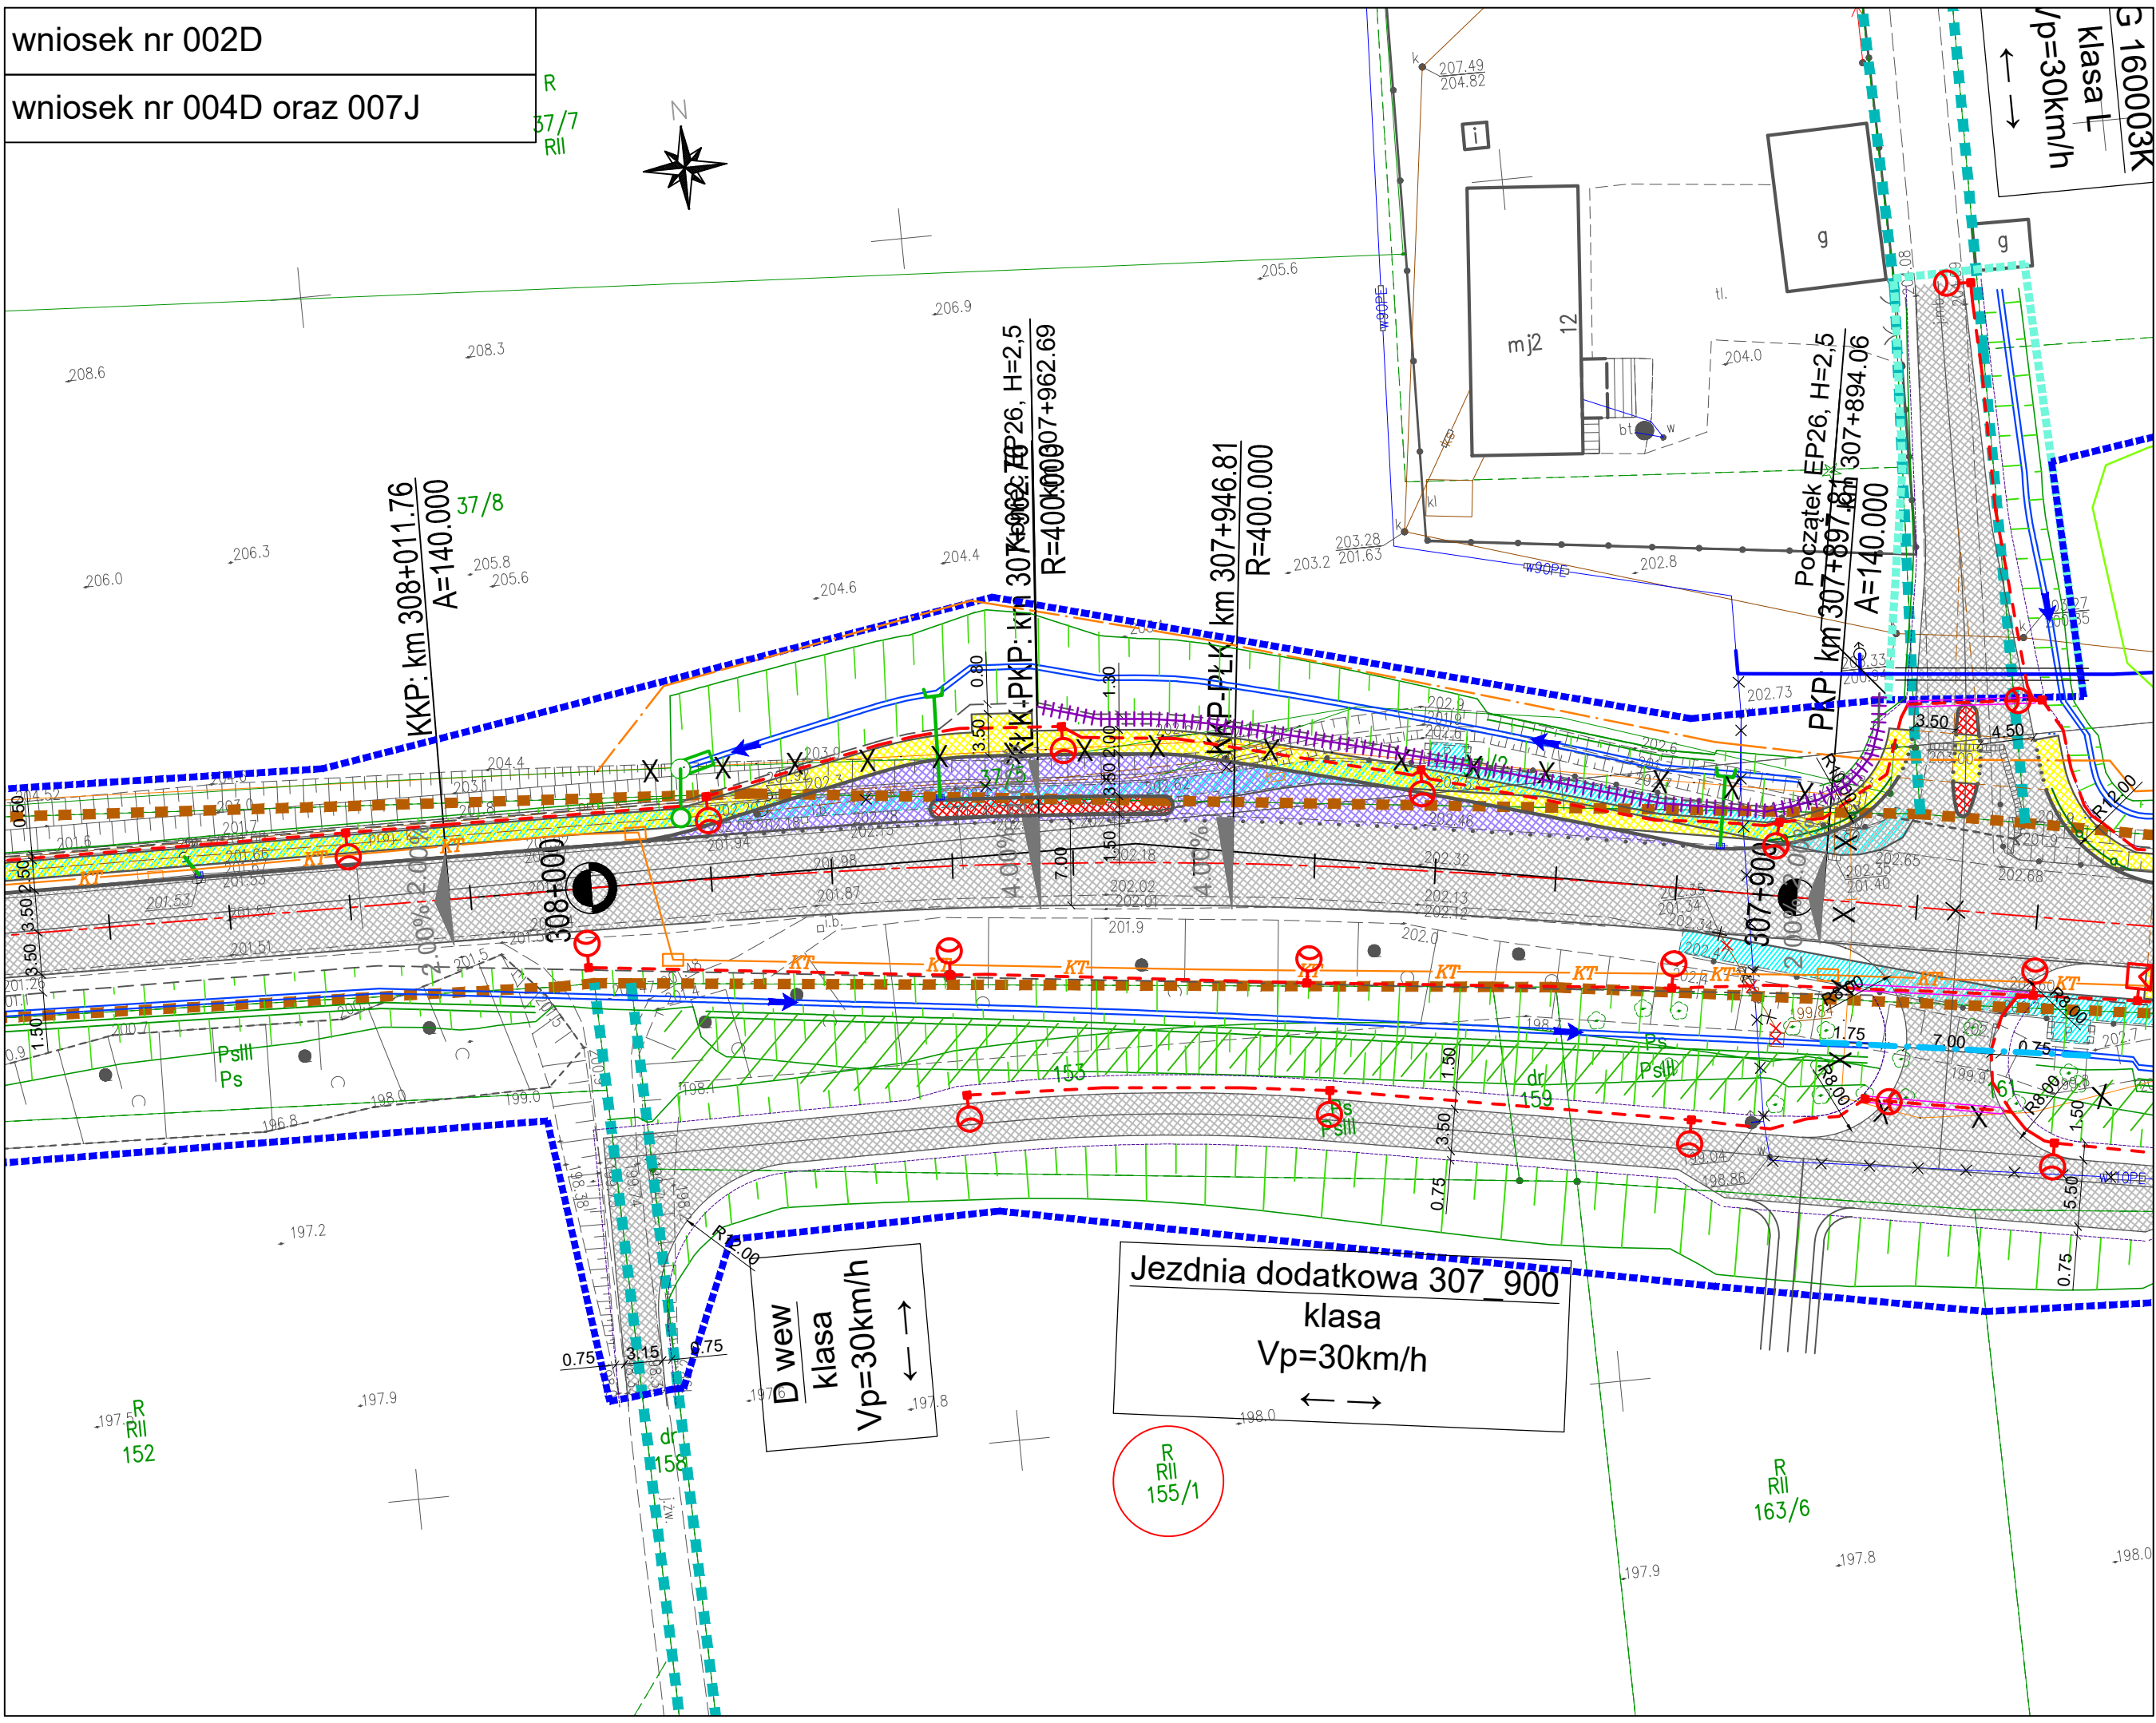

KKP: km 308+011.76
A=140.000
37/8

KKP: km 307+962.69
H=2,5
R=400,000

KKP: km 307+946.81
R=400,000

Początek EP26, H=2,5
PKP km 307+897.81
A=140.000


D
wew
klasa
Vp=30km/h

Jezdnia dodatkowa 307_900
klasa
Vp=30km/h

R
RII
155/1

R
RII
163/6

R
RII
152

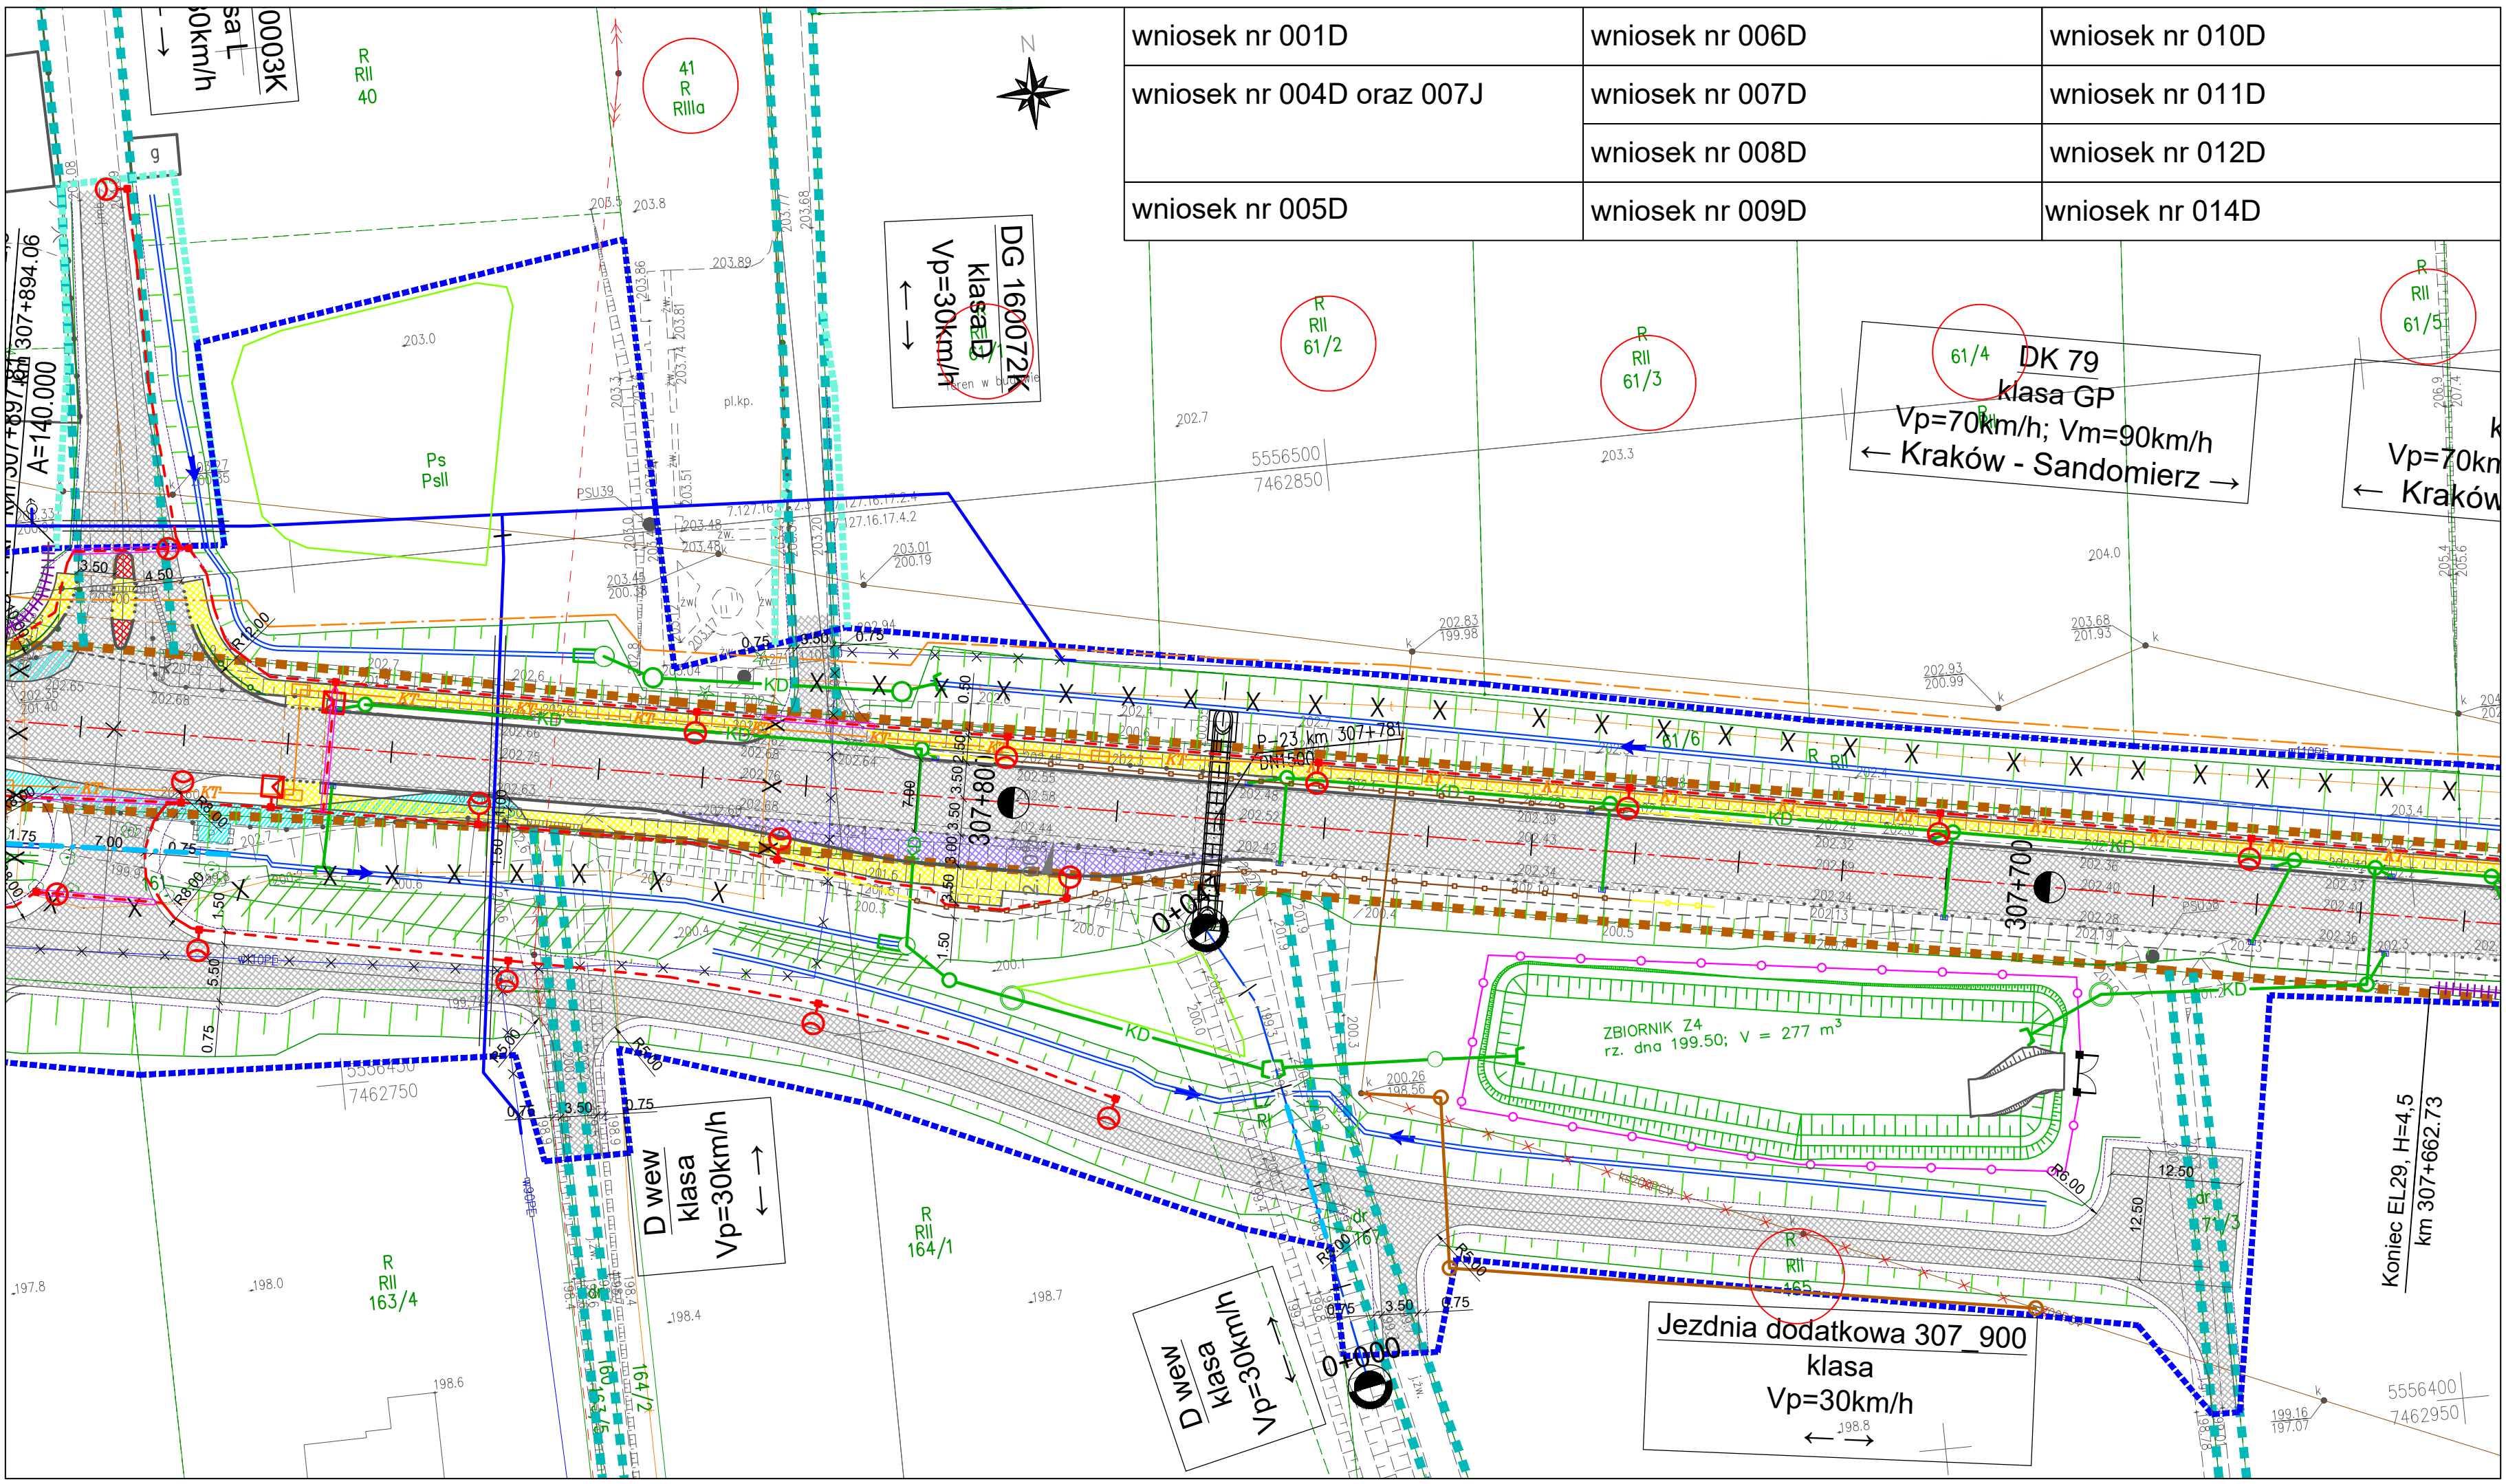

wniosek nr 001D	wniosek nr 006D	wniosek nr 010D
wniosek nr 004D oraz 007J	wniosek nr 007D	wniosek nr 011D
	wniosek nr 008D	wniosek nr 012D
wniosek nr 005D	wniosek nr 009D	wniosek nr 014D

