




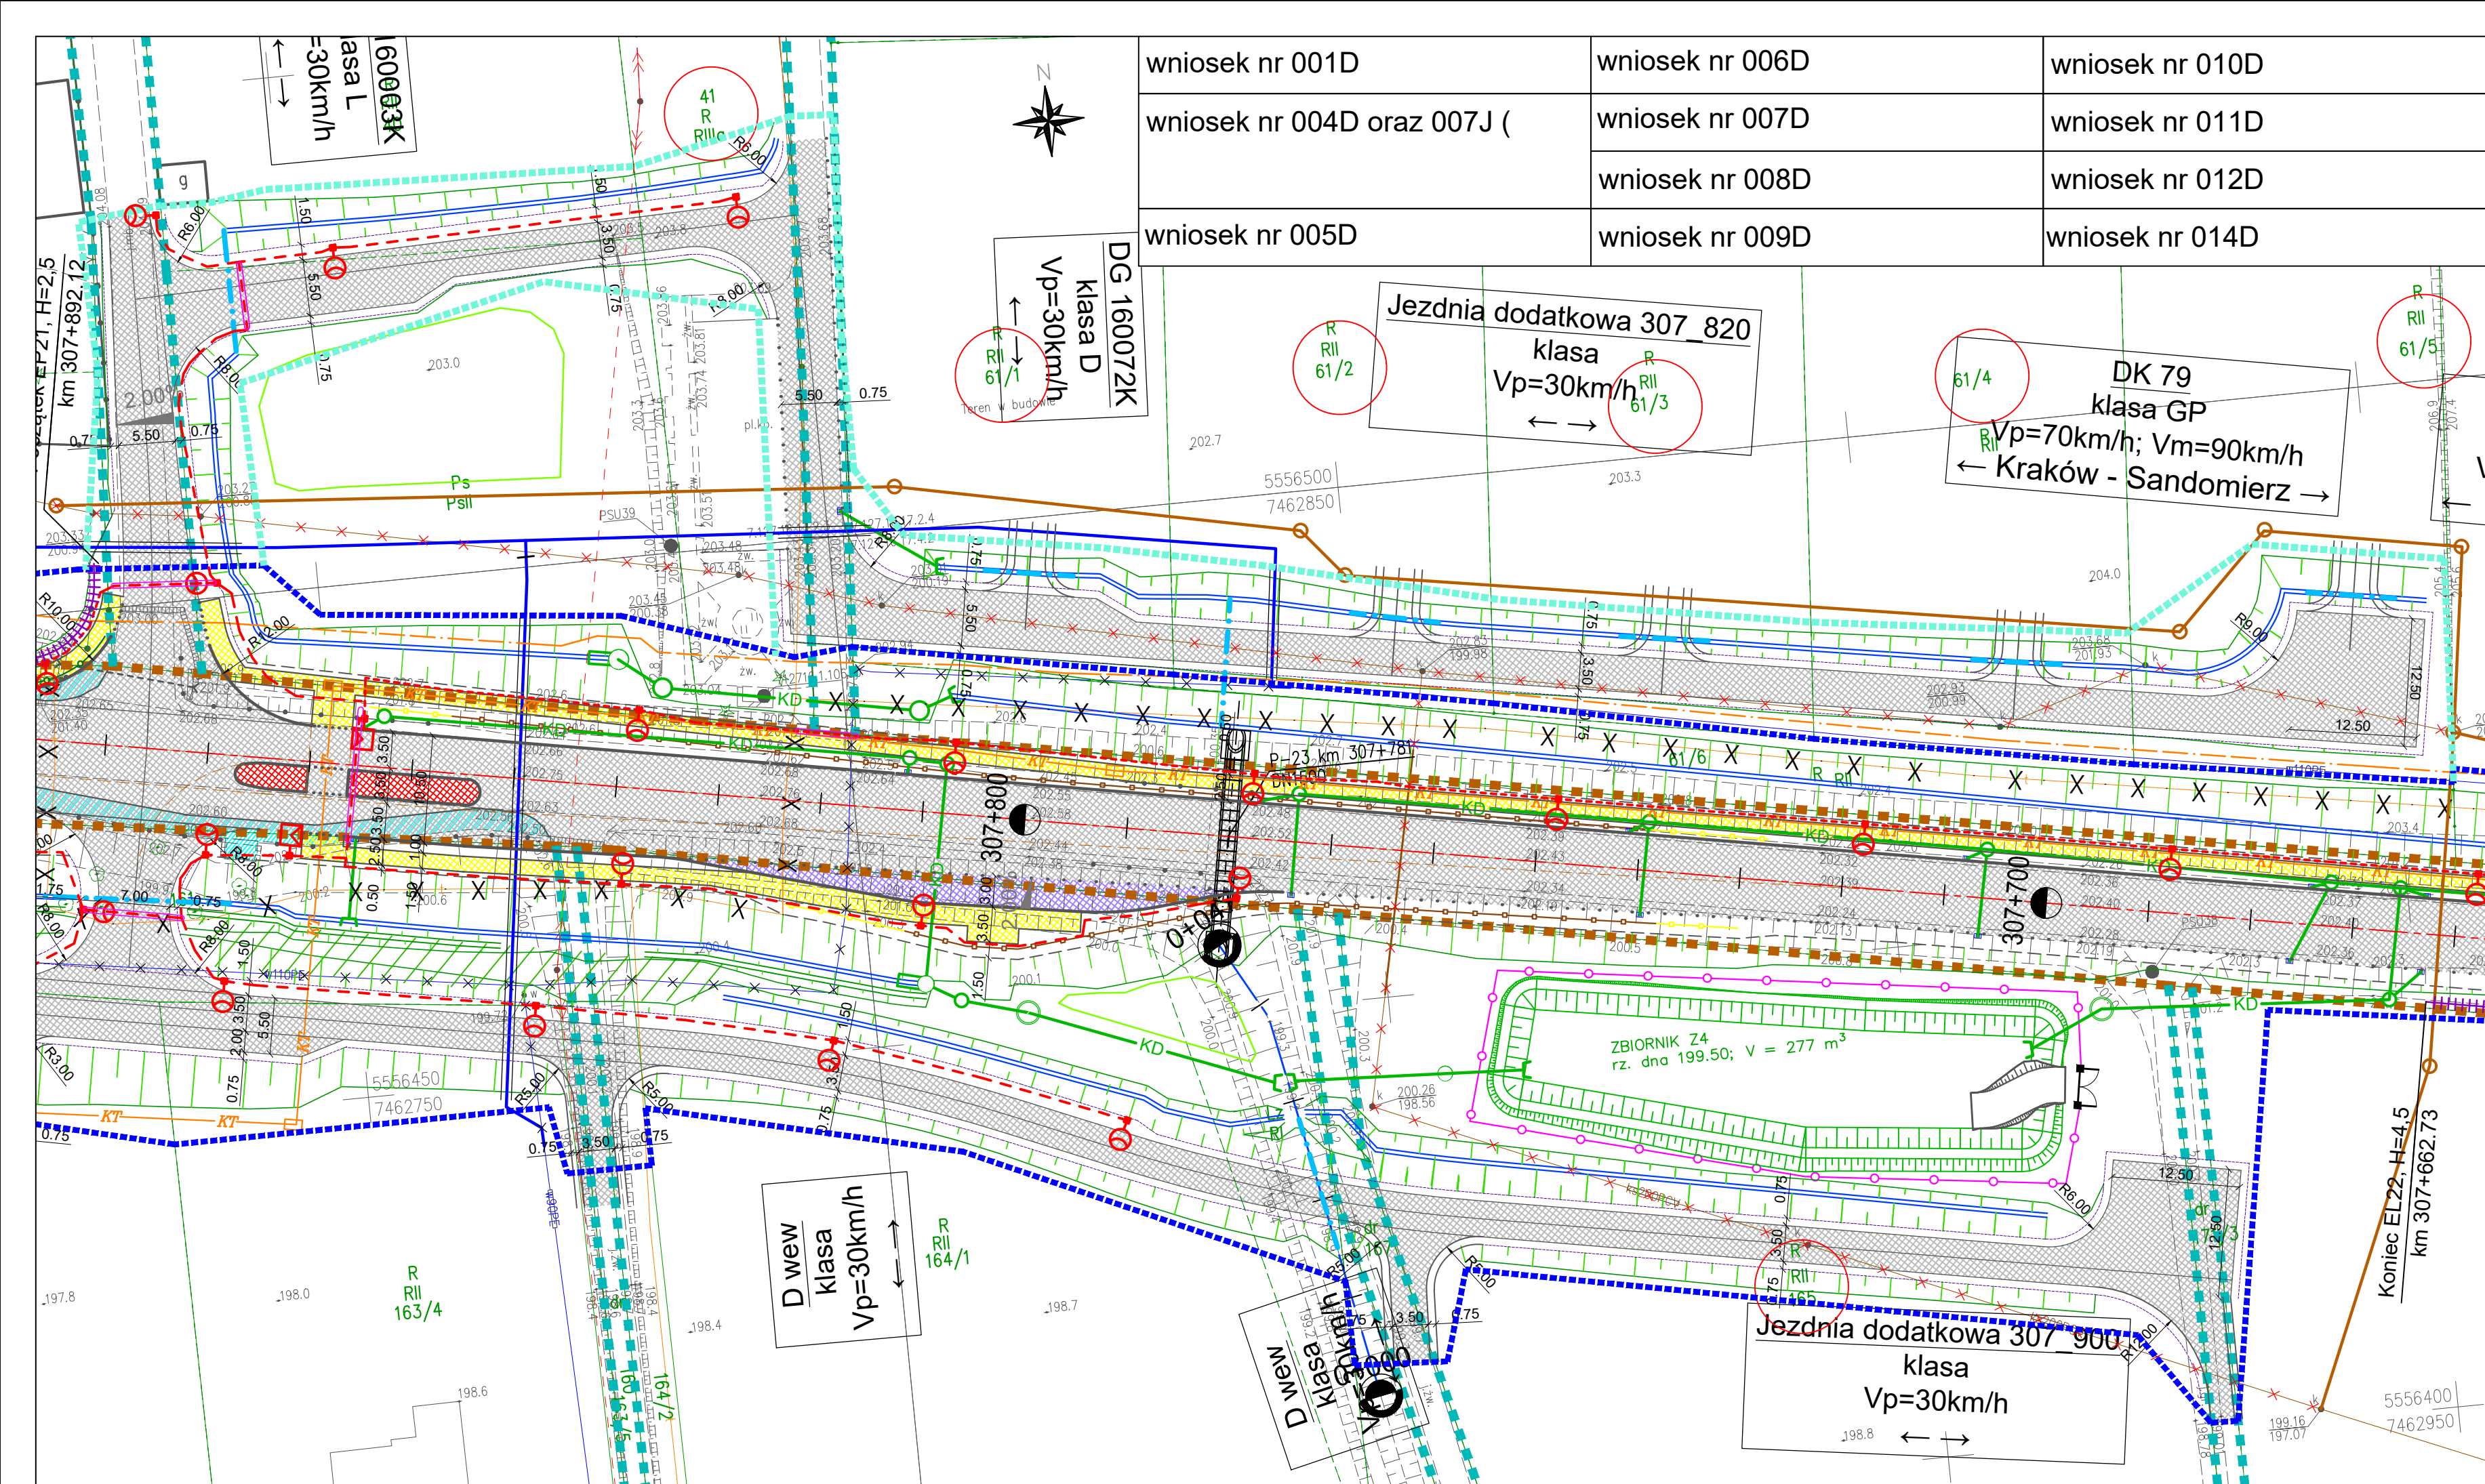

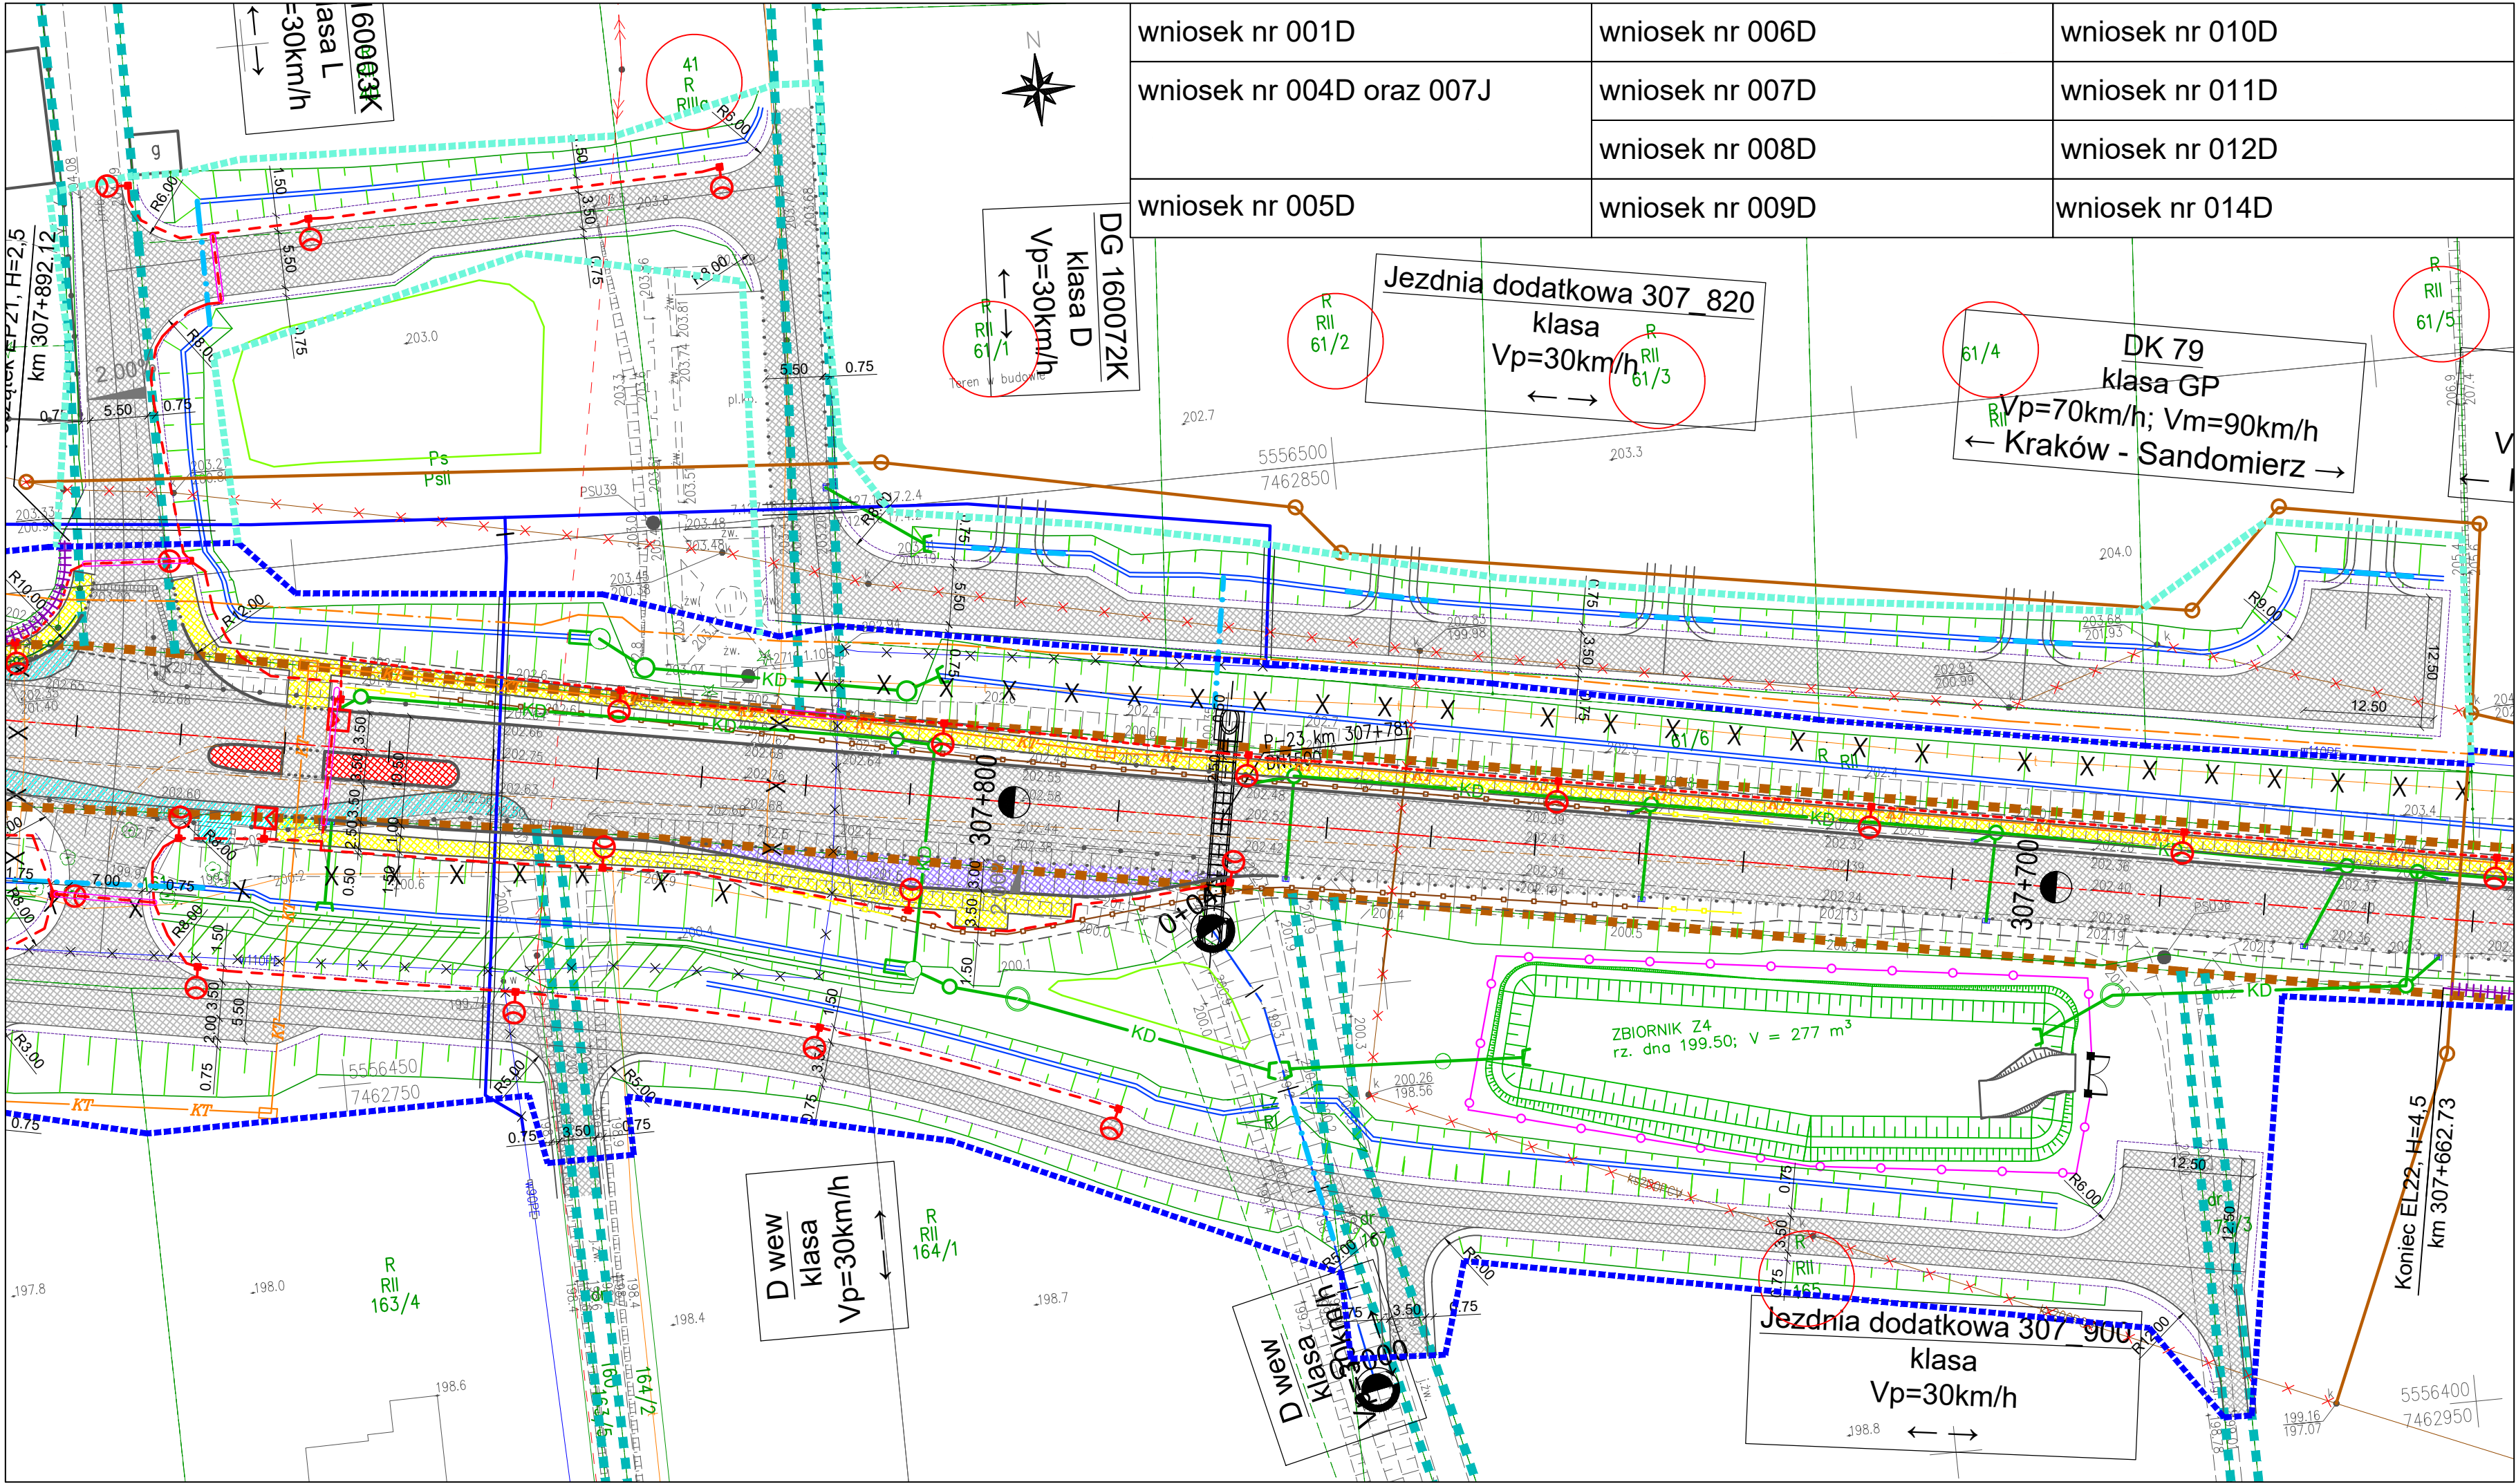


wniosek nr 004D oraz 007J

R
37/7
R11

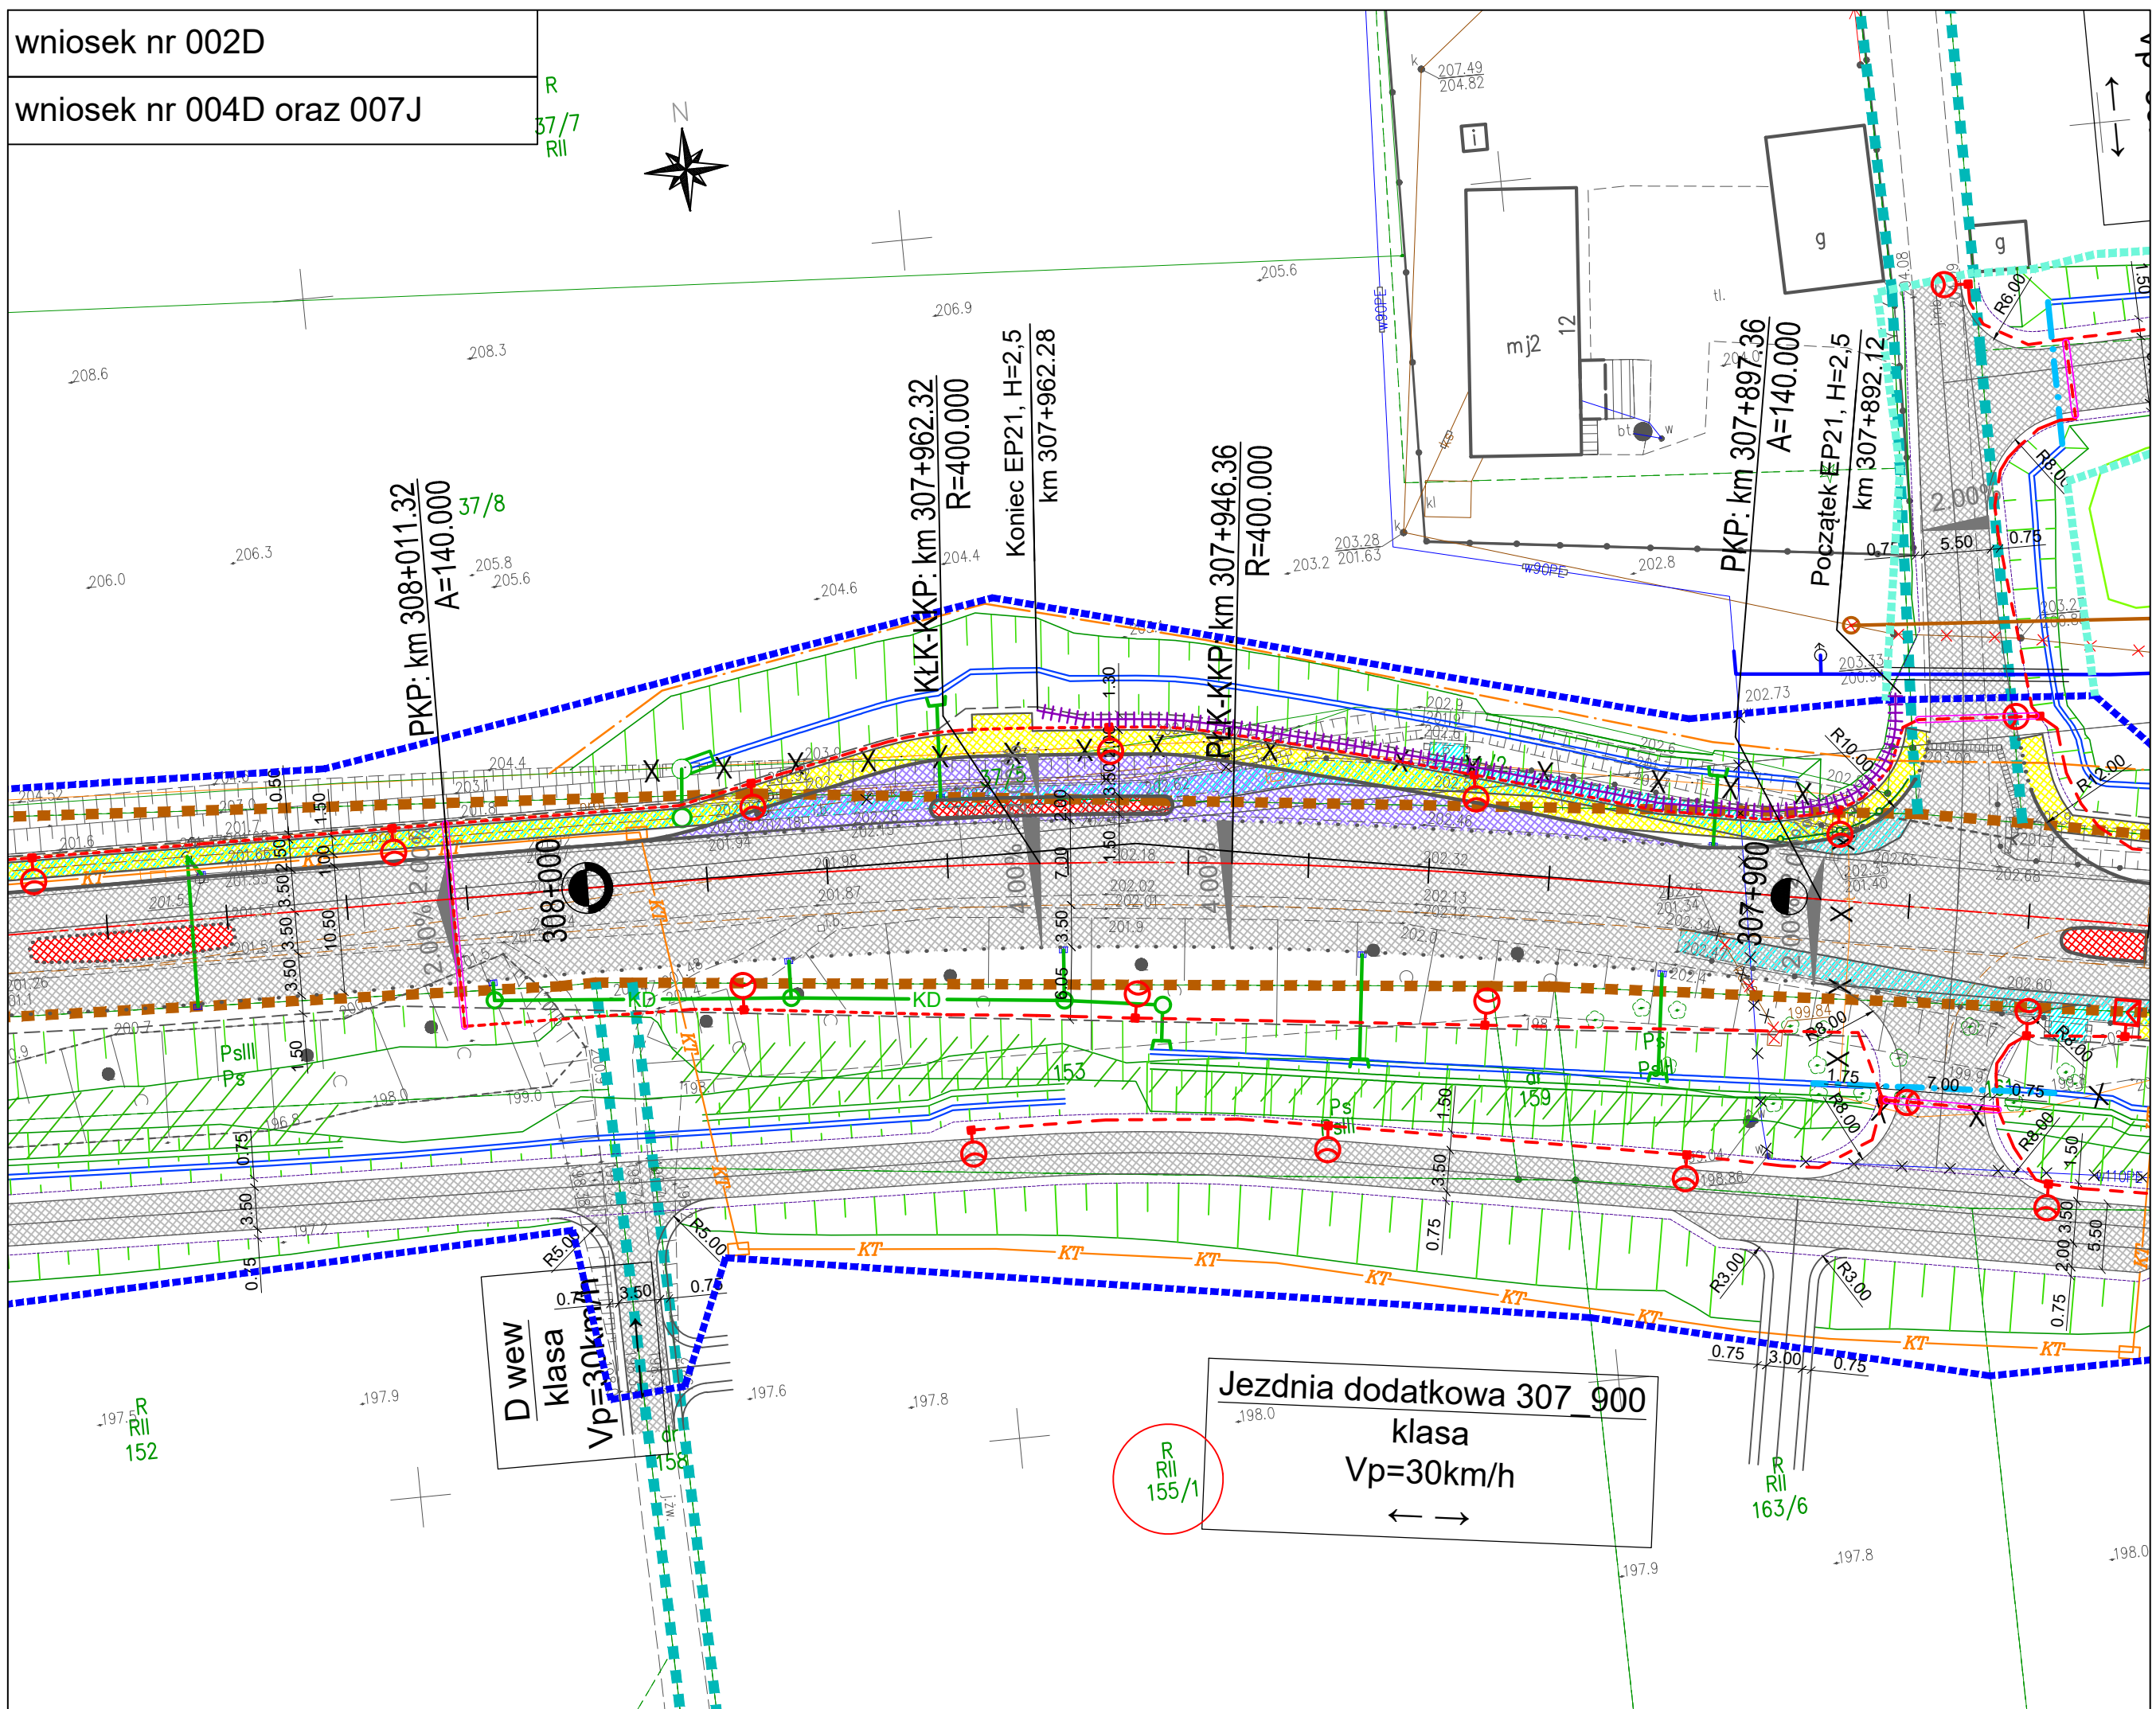

wniosek nr 007J

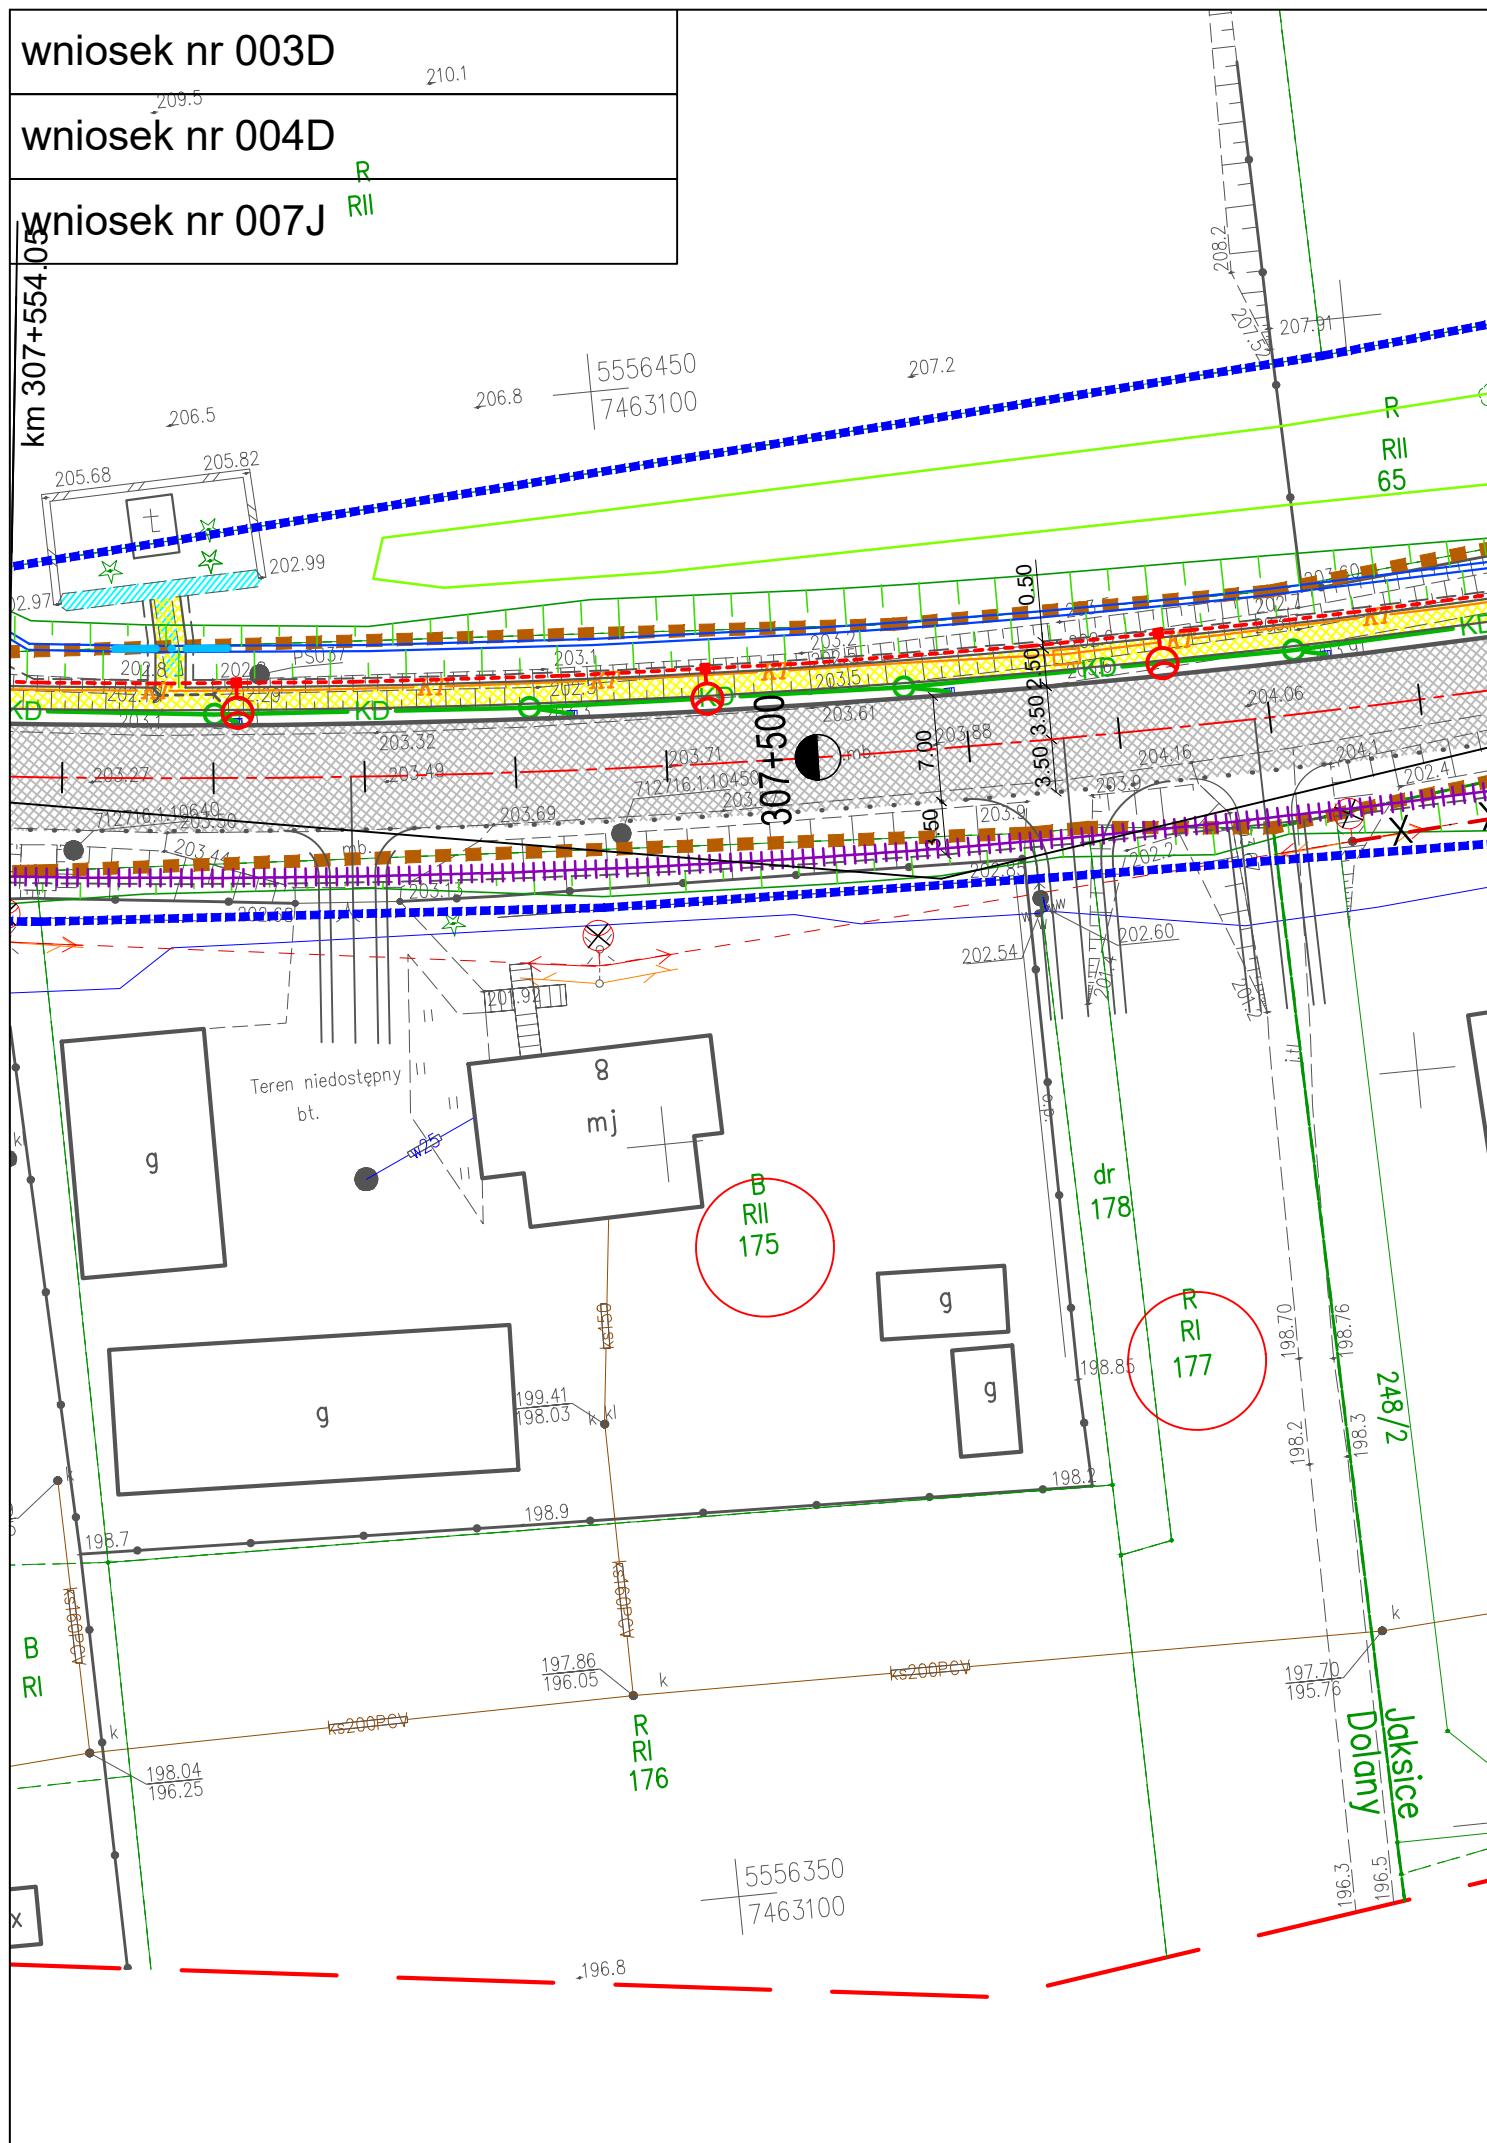

wniosek nr 007J

$$\begin{array}{r} 5556550 \\ 7462450 \end{array}$$

$$\begin{array}{c} R \\ RI \\ 50/2 \end{array}$$

R
RI
51/2

Sierosławice
Dolany

$$\frac{\text{PKP: km } 308 + 200.22}{A = 140.000}$$
$$308 + 200$$

308+100

KL K-KKP: km 308+151.22
R=400.000

PLK-KKP: km 308+124.90
R=400.000

PKP: km 308+075.90
A=140.000

$A = 140.000$

KONIEC OPRACOWANIA

R
RI
63/9

$$\begin{array}{c} R \\ RI \\ 64/2 \end{array}$$

R
RI
65/4

DK 79^{75/3}

klasa GP

$V_p = 70 \text{ km/h}$; $V_m = 90 \text{ km/h}$

- Kraków - Sandomierz

Vp=70km/h; Vm=70km/h
← Kraków -Sandomierz →

Koniec EP20, H=4,5
km 307+637.44
PKP: km 307+632.49
A=220.000

Koniec EL22, H=4,5
km 307+662.73

Koniec EL21d, H=4,0
km 307+607.16

Początek EL22, H=4,5
km 307+618.84

Długość
klasa
Vp=30km/h